

KEY

Existing restrictions


— No waiting at any time

Proposed restrictions

As labelled

Proposed: No Waiting
Mon – Sat 12pm – 1pm

Proposed: No Waiting
Mon – Sat 11am – 12pm

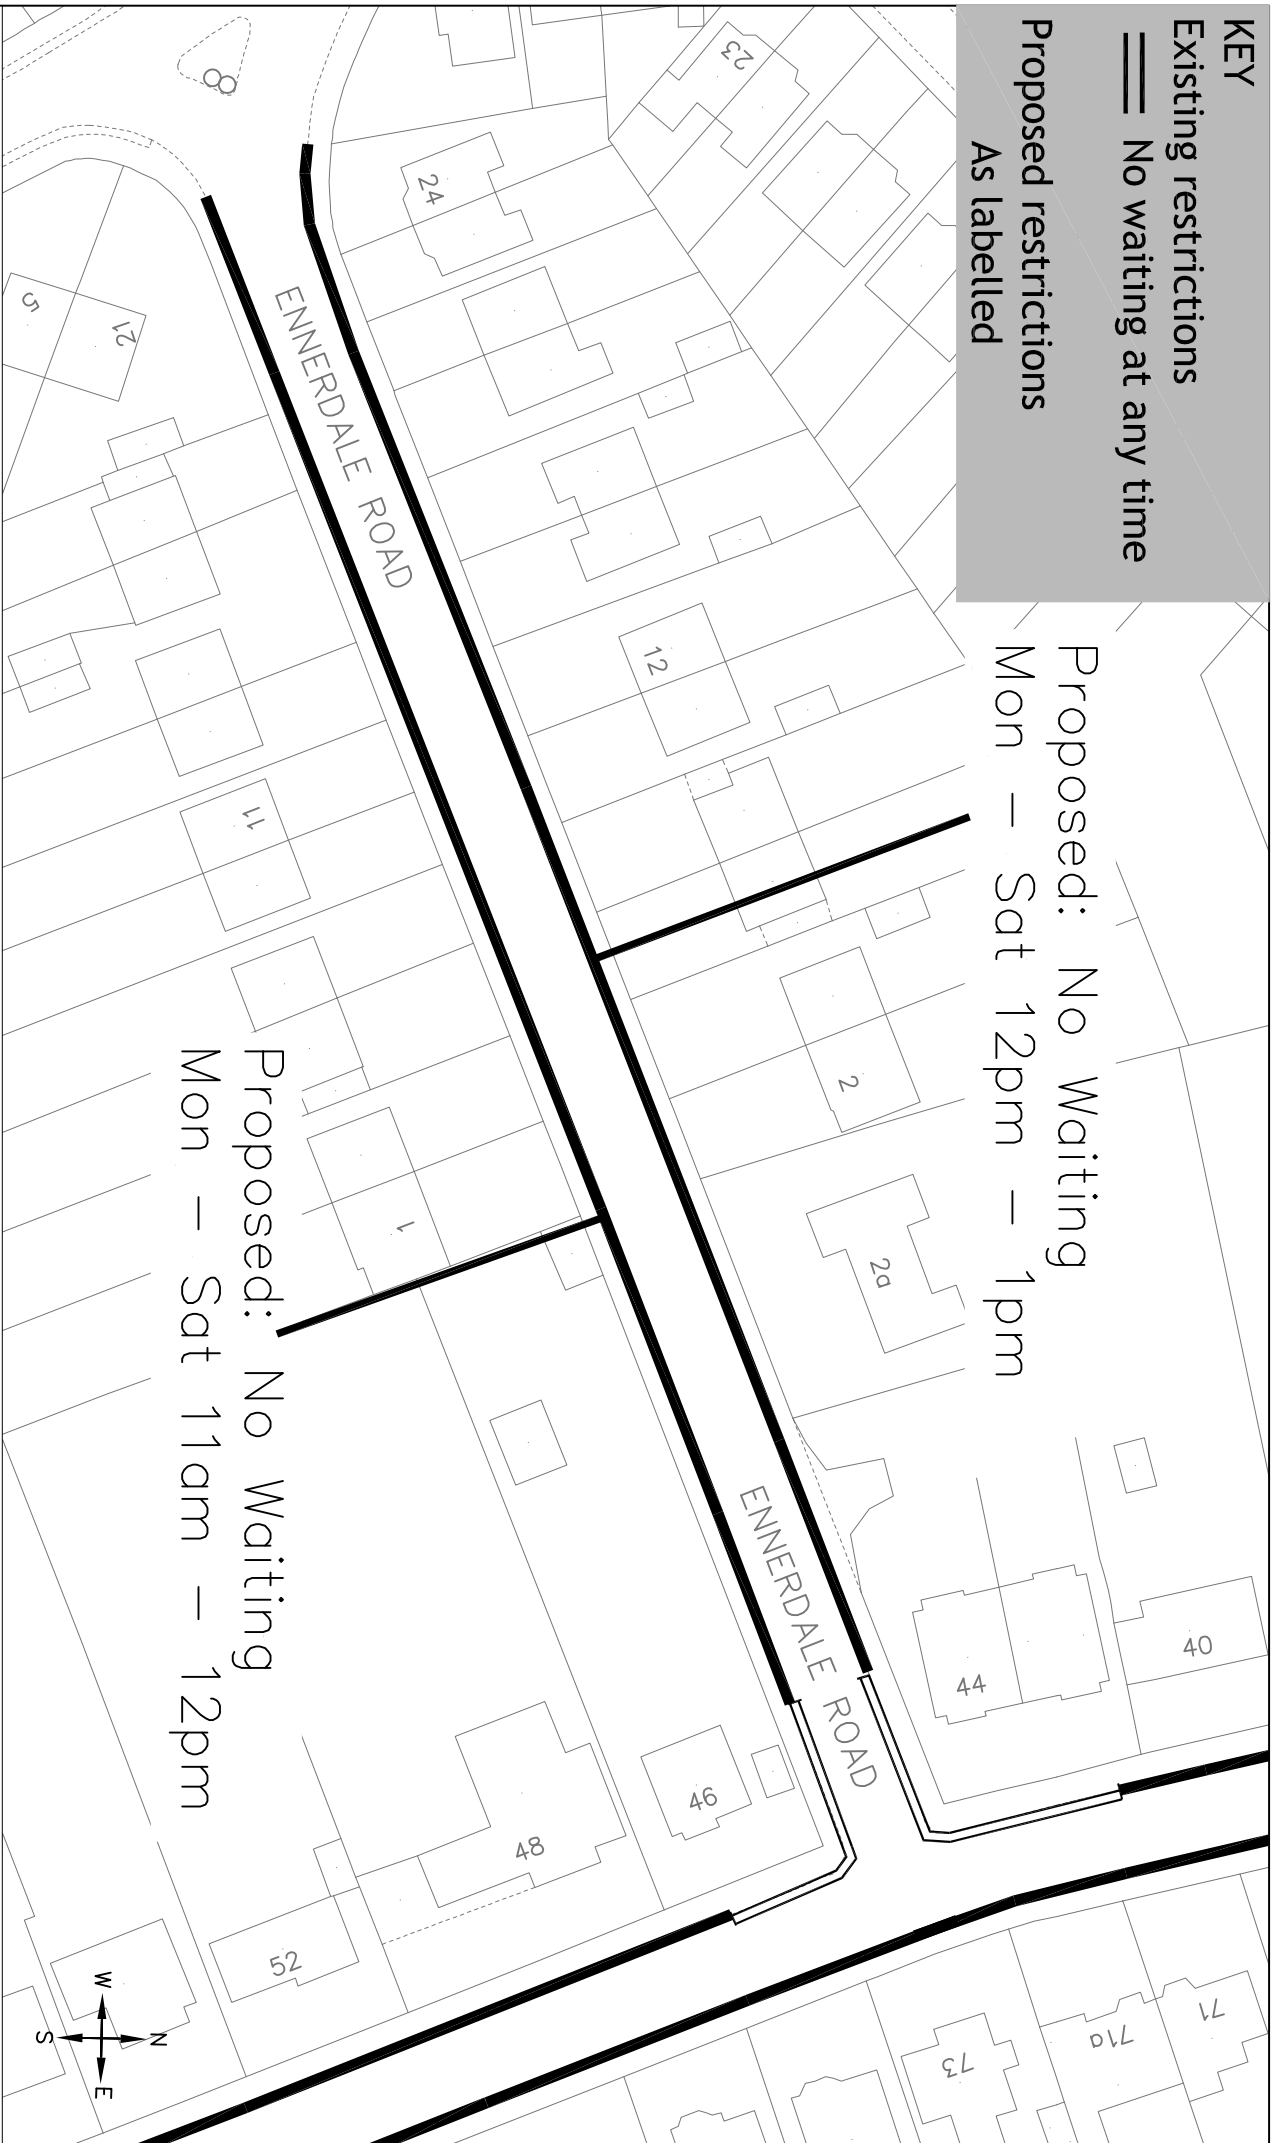

Crown copyright and database rights 2013 Ordnance Survey 100019672



Reading
Borough Council
Working better with you

Transportation & Streetcare Services

Civic Centre
Bridge Street
Reading
RG1 2LU

Project

WAITING RESTRICTION REVIEW 2017B

Drawing

ENNERDALE ROAD

Scale

N.T.S

Drawn

JT

Date

NOV 17

Checked

JC

Approved

JP

Drawing No.

CH3_Ennerdale Road